


Highrise C 84

- (0)
- (1)
- (2)
- (3)
- (4)
- (5)
- (5/1)

38.

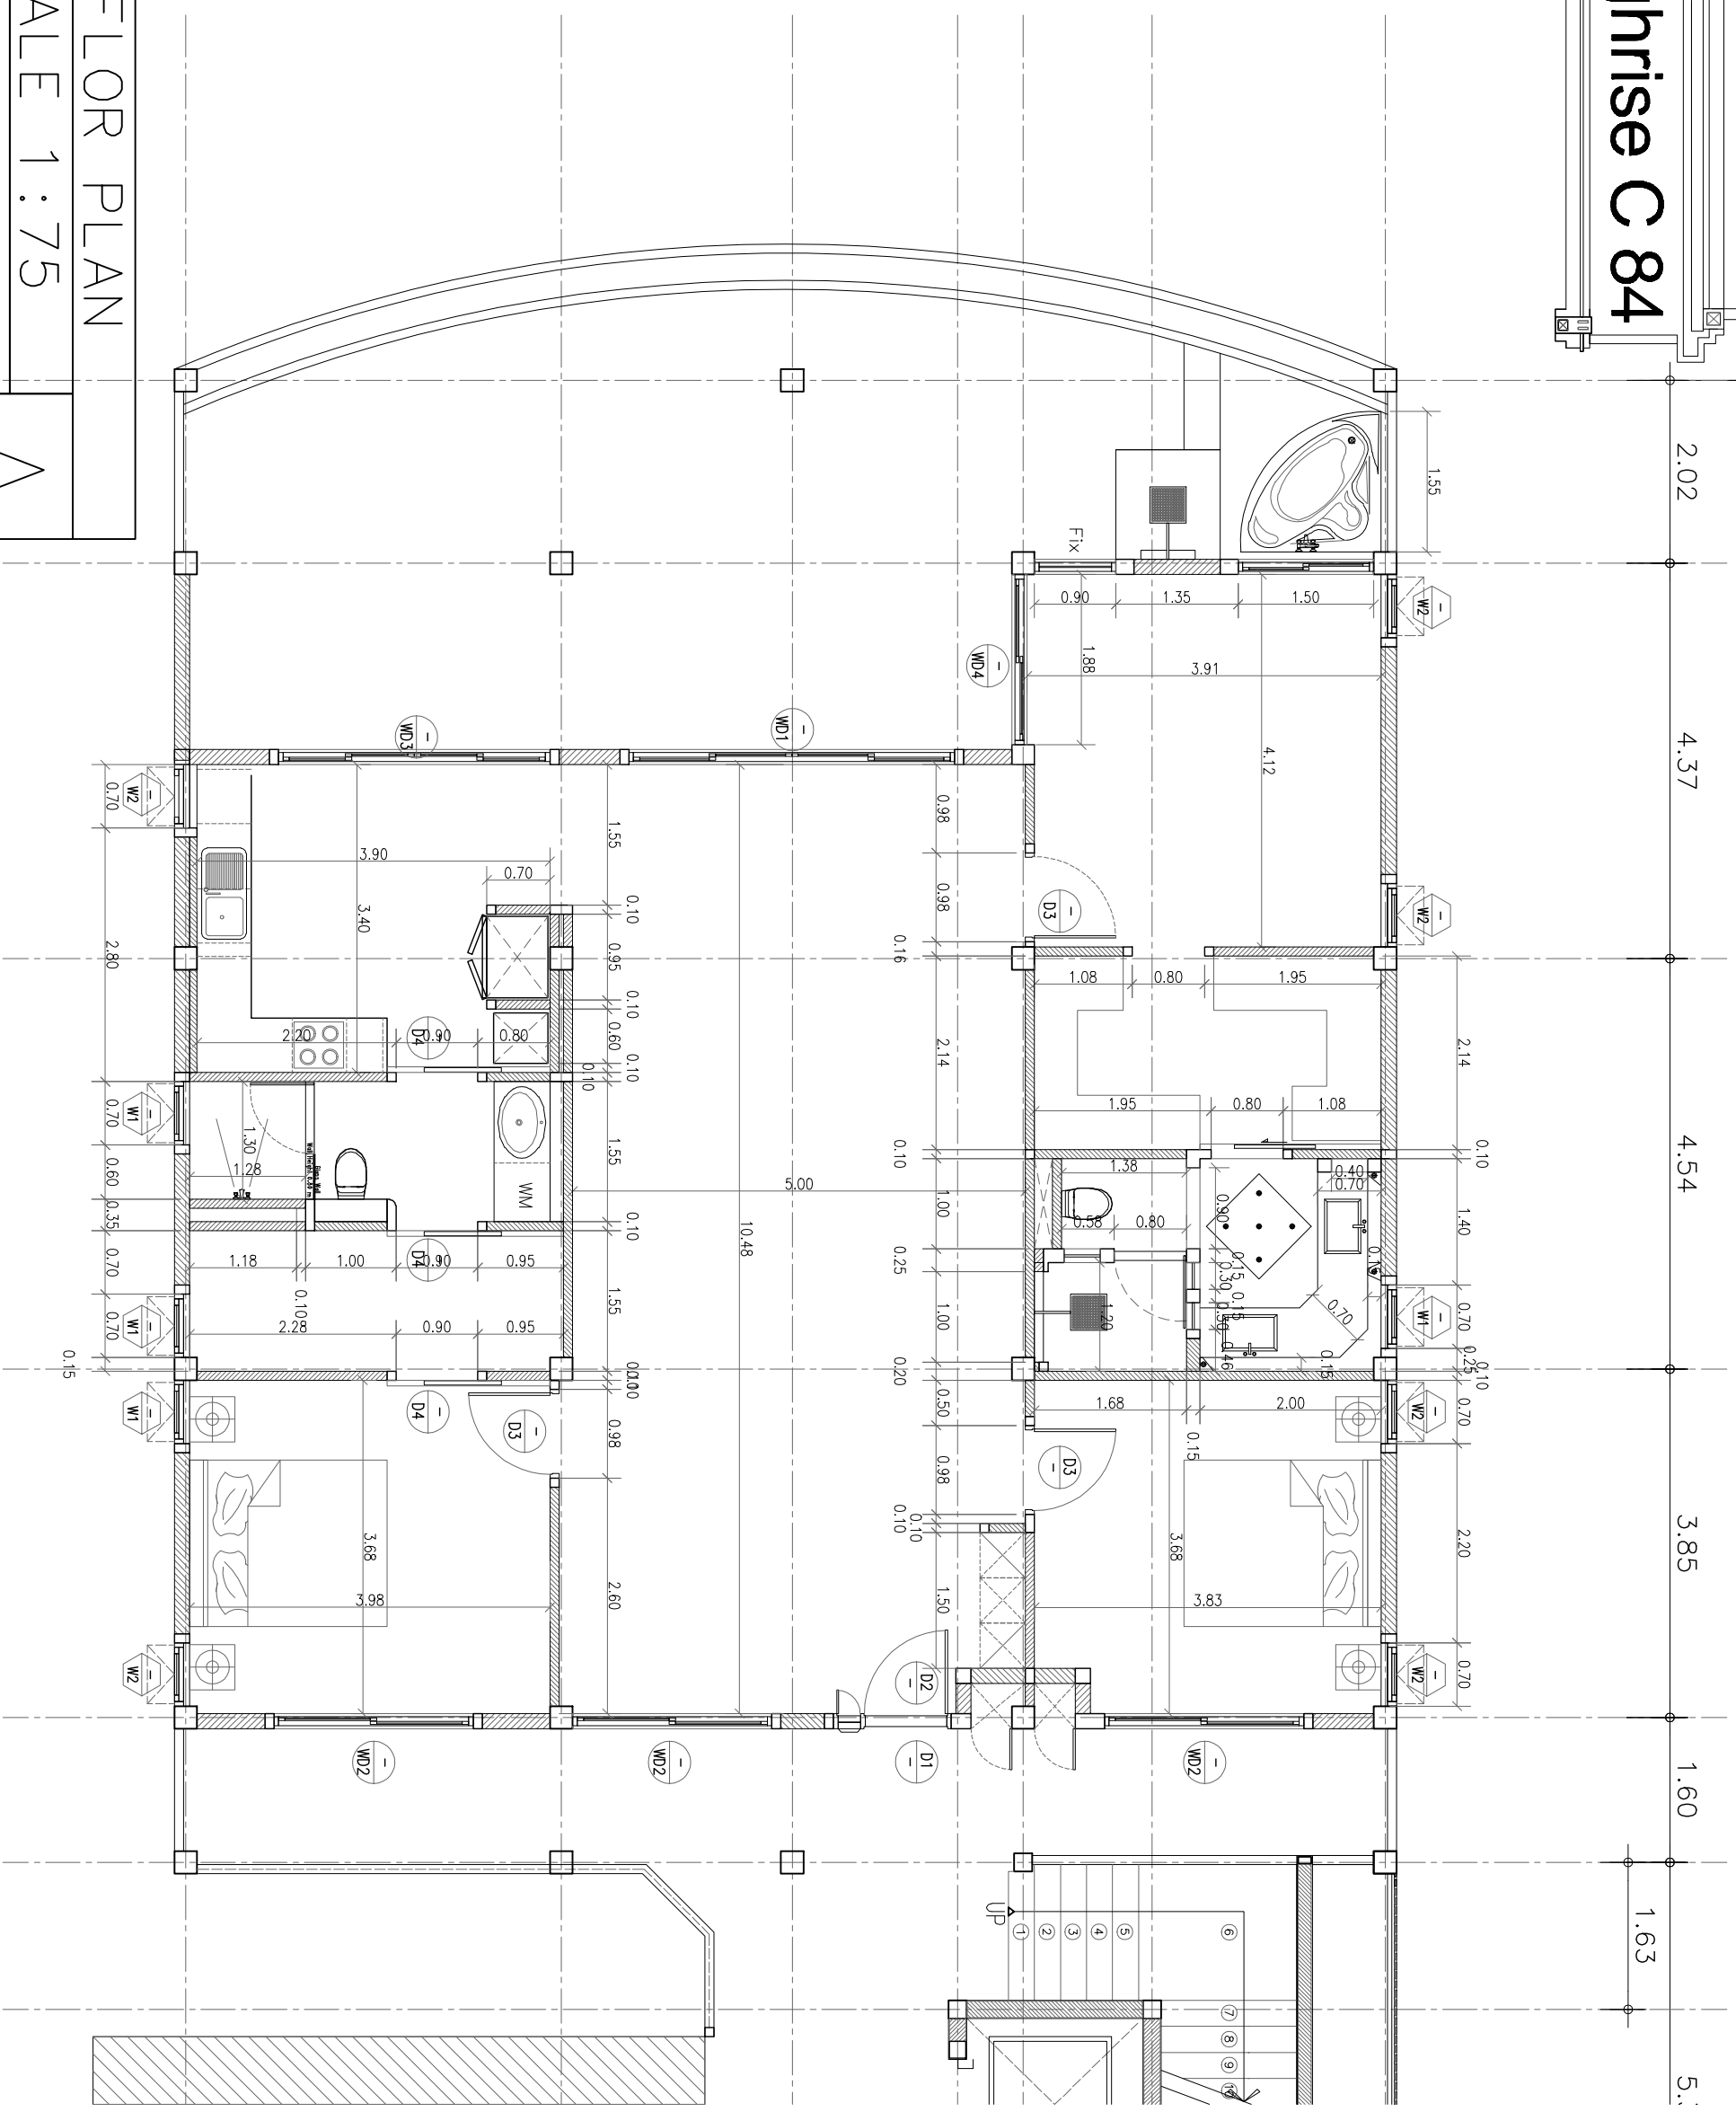

2 FLOOR PLAN
 SCALE 1:75
 8-04-2011

A